



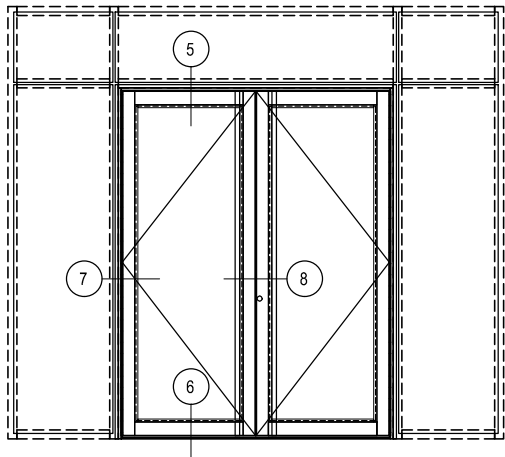

5

6

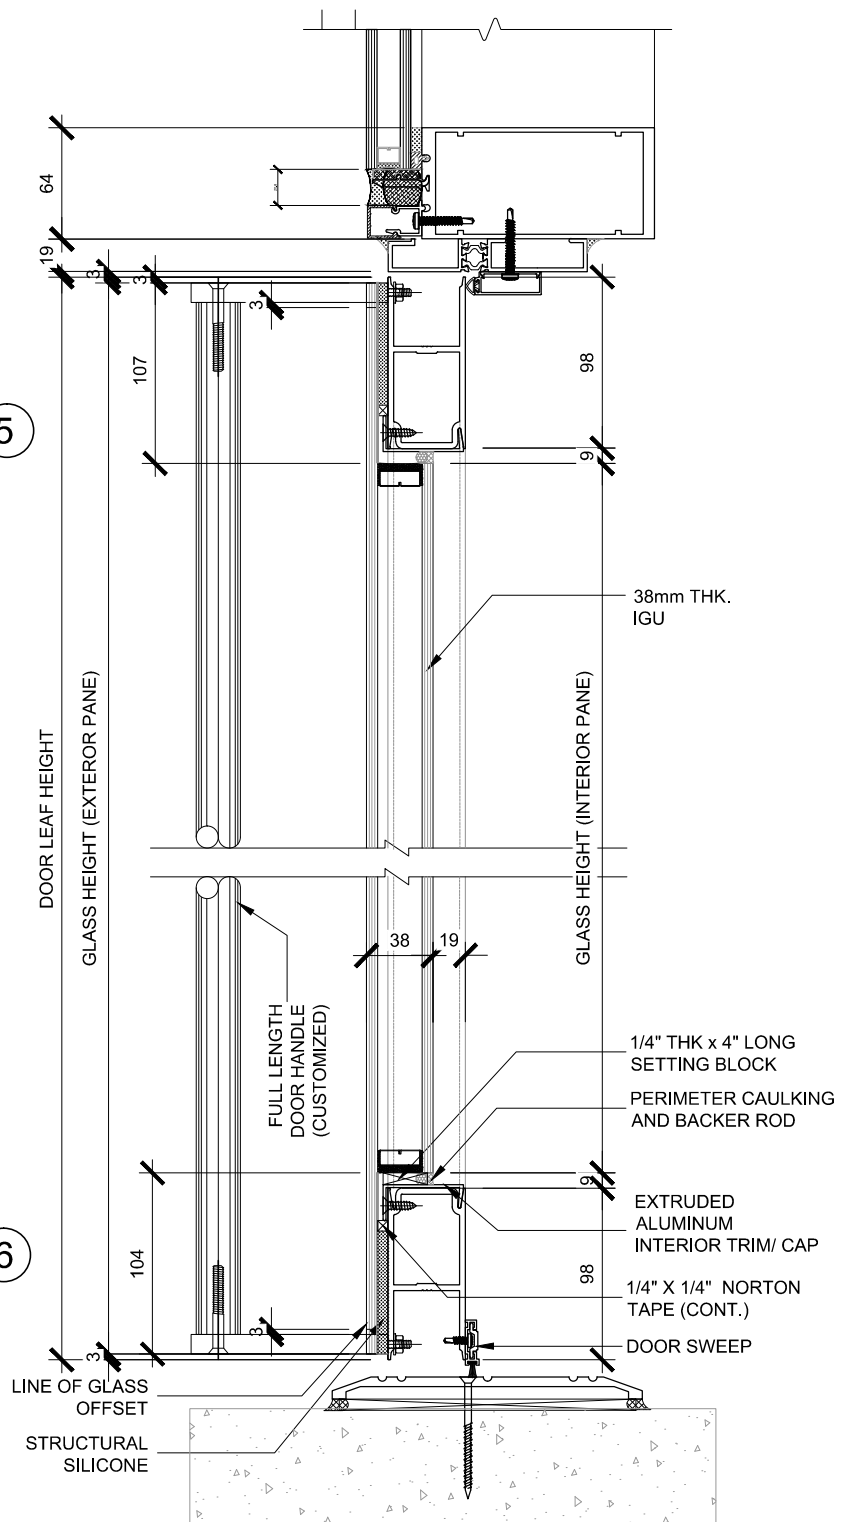

PROJECT:

4100 SERIES PHANTOM DOOR DETAILS (MEDIUM STILE DOOR)

ENGINEER:

DATE: 04-14-2026

SHEET: 1-OF-8

FRAME APPROVAL

THIS FABRICATION DRAWING IS APPROVED
AND MODERN ALUMINUM DESIGN MAY
PROCEED WITH PRODUCTION

☐ APPROVED

☐ APPROVED AS NOTED

☐ REVISED AND RESUBMIT

SIGNED: _____

DATE: _____

PART NUMBER:

QUANTITY:

TAG:

LOCATION/ ARCH'L DOOR NO.:

DESCRIPTION:

HEAD AND SILL DETAILS


CUSTOMER:



Modern Aluminum Design

01-381 BRADWICK DR. CONCORD, ON. L4K 3W6 PHONE: 647 864 7664 EMAIL: Info@aluminumdesign.ca


JOB NUMBER: 1

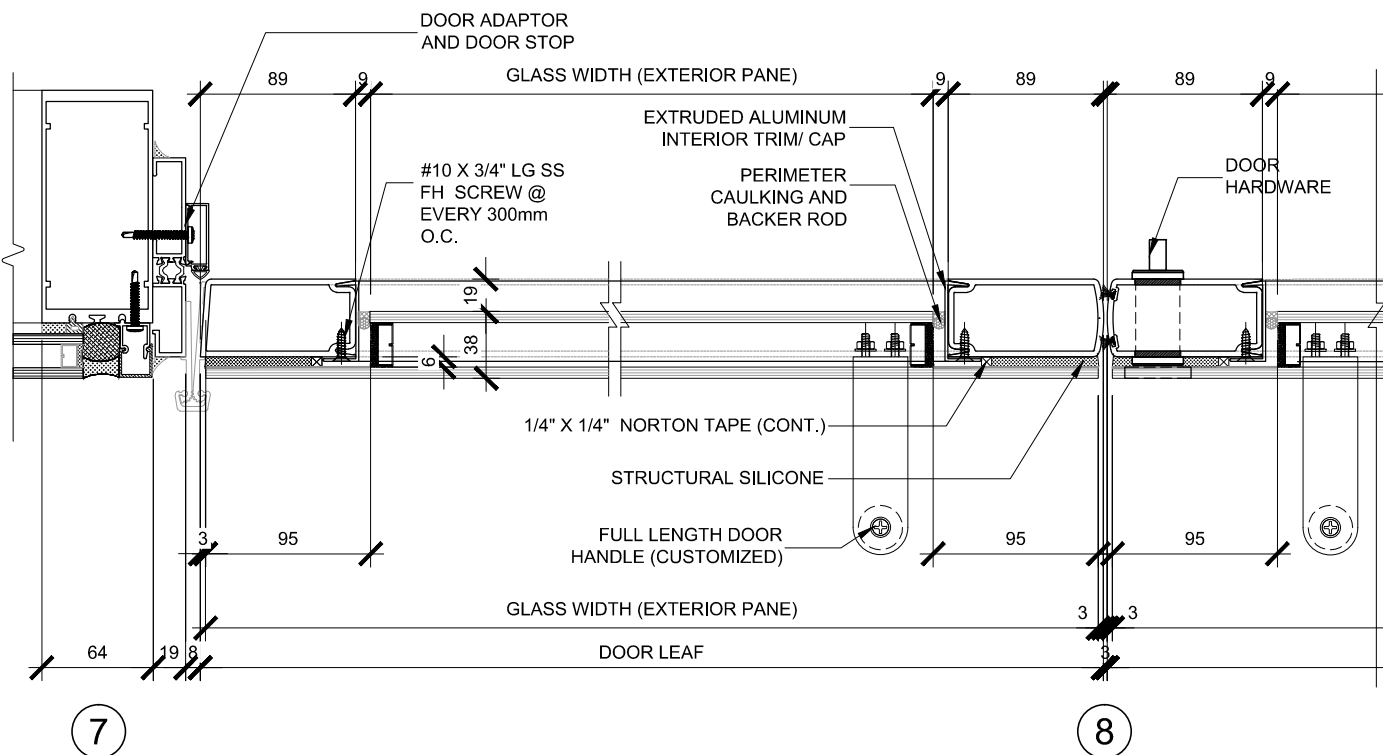

4100 SERIES PHANTOM DOOR DETAILS (MEDIUM STILE DOOR)

01-381 BRADWICK DR. CONCORD, ON. L4K 3W6 PHONE: 647 864 7664 EMAIL: Info@aluminumdesign.ca

JOB NUMBER:

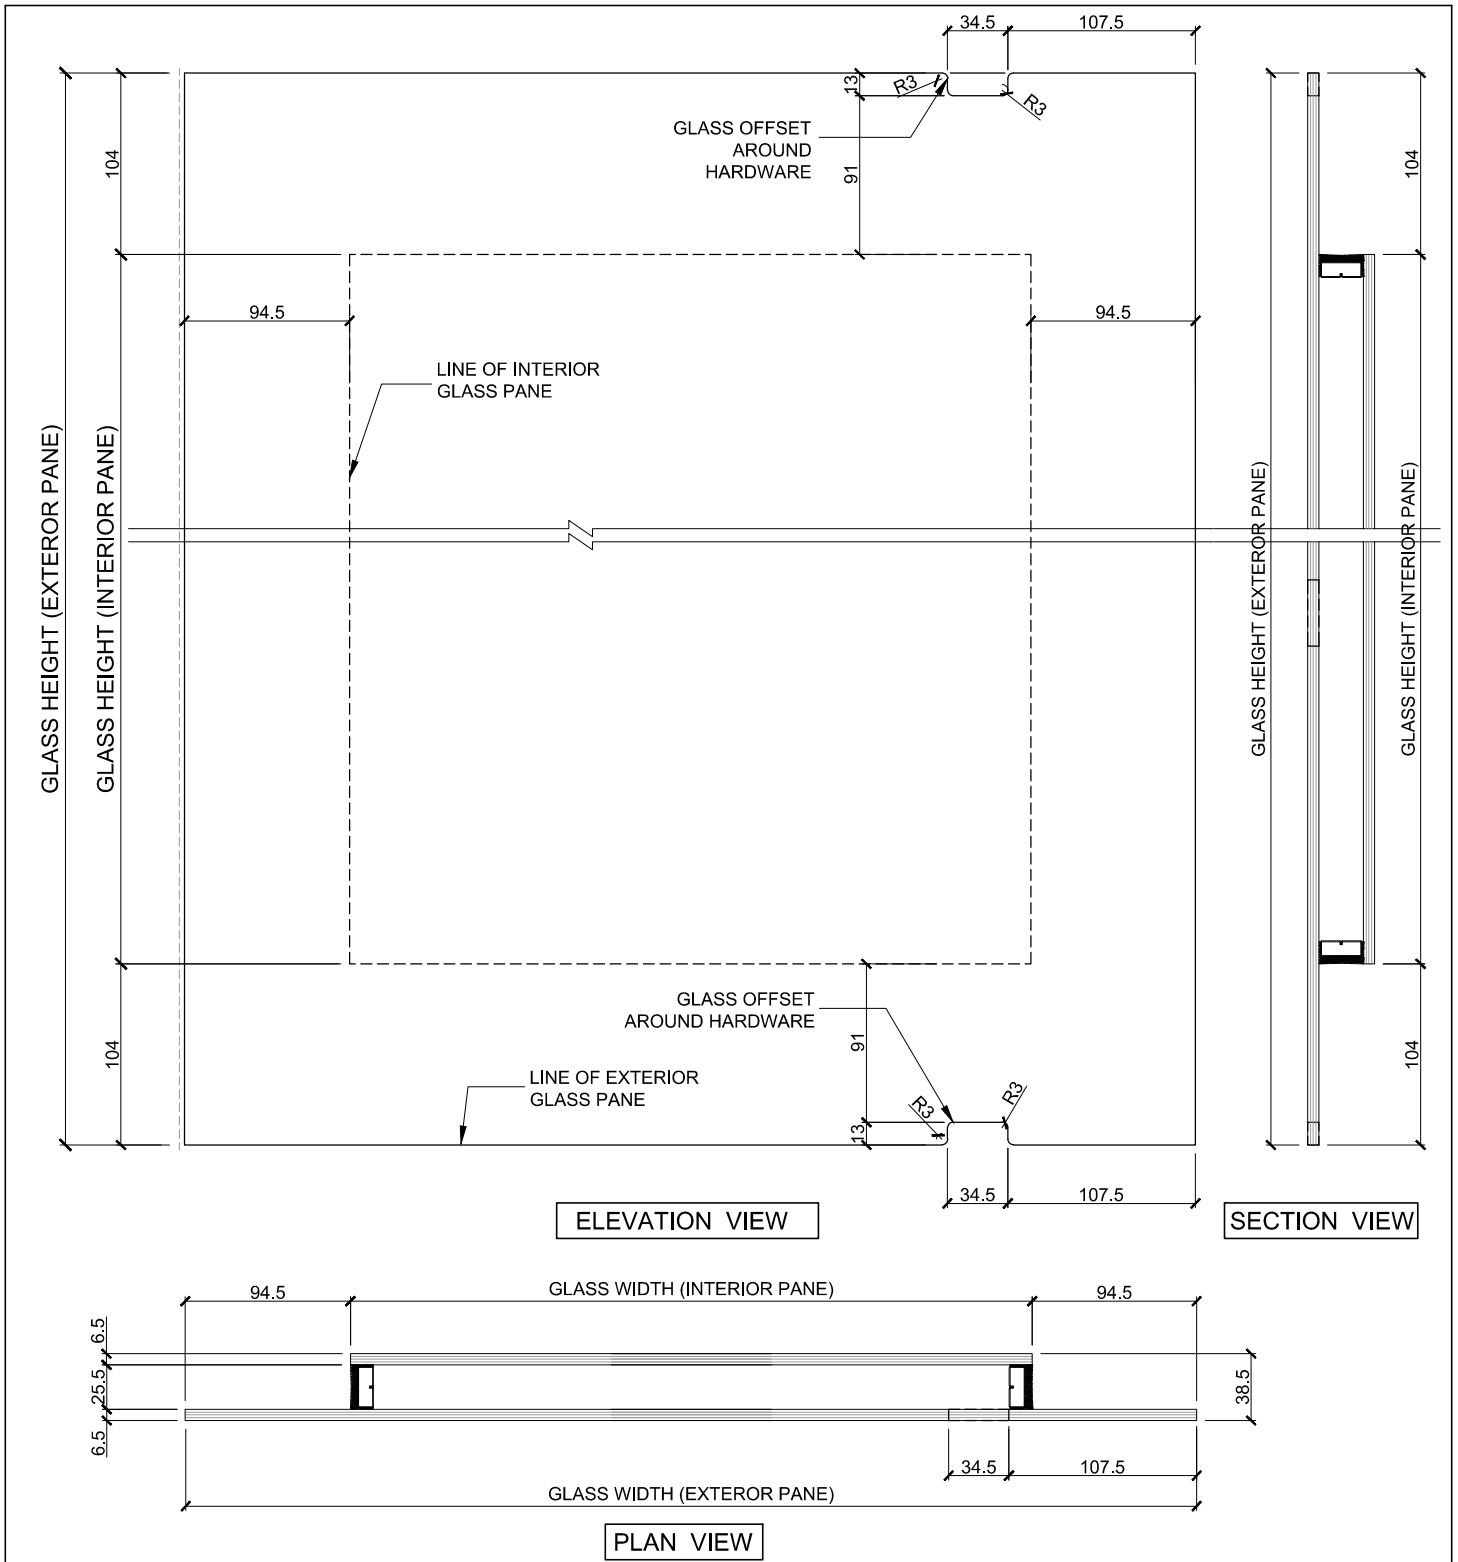

PROJECT: 4100 SERIES PHANTOM DOOR GLASS DETAILS (MEDIUM STILE DOOR)			PART NUMBER: QUANTITY: -- -		JOB NUMBER:
ENGINEER: DATE: 04-14-2026 SHEET: 7-OF-8			TAG: LOCATION/ ARCH'L DOOR NO.: -- --		
FRAME APPROVAL THIS FABRICATION DRAWING IS APPROVED AND MODERN ALUMINUM DESIGN MAY PROCEED WITH PRODUCTION			DESCRIPTION: CUSTOMER: DOOR GLASS CUT OUT DETAILS (IN-ACTIVE LEAF) --		
SIGNED: _____ DATE: _____			Modern Aluminum Design 01-381 BRADWICK DR. CONCORD, ON. L4K 3W6 PHONE: 647 864 7664 EMAIL: Info@aluminumdesign.ca		

- ☐ APPROVED
- ☐ APPROVED AS NOTED
- ☐ REVISED AND RESUBMIT

